


## PUBLIC NOTICE


### TIRUVURU NAGAR PANCHAYAT

Date: 01.10.2020

RLP NO : RLP2020/DTCP/TVR/000007  
ULB : TIRUVURU NAGAR PANCHAYAT  
SANCTIONING AUTHORITY : COMMISSIONER,  
TIRUVURU NAGAR PANCHAYAT  
DISTRICT : KRISHNA

Notification of In principle approval pattern in **RS.NO: 108-12, 108-13, 121-1 & 121-2 (GULLAPALI ENCLAVE)** of **Patha Tiruvuru** Revenue village of Tiruvuru Nagarpanchayat under Rule 8(ii) of G.O Ms. NO: 10 MA&UD, Dt: 08.01.2020 of The Andhra Pradesh Regulation of unauthorized layouts & plots Rule - 2020,. Objections and suggestions are invited on the In principle approved of Layout pattern accorded by the Competent Authority ( The Director of Town and Country planning, Government of Andhra Pradesh, Mangalgi) from the public in writing or through mail within 15days from the date of notification.

  
Commissioner,

 Tiruvuru Nagar panchayat.  
TPO, 1/10/2020

Further the said layout is also notified in the following websites,

**DTCP, LRS website:**

[dtcp.ap@gmail.com](mailto:dtcp.ap@gmail.com)

**Nagarpanchayat Website:**

[tiruvuru.cdma.ap.gov.in](http://tiruvuru.cdma.ap.gov.in)


Encl. plan Copy.

**Address:**

Town planning section,


Tiruvuru Nagarpanchayat,

Tiruvuru.

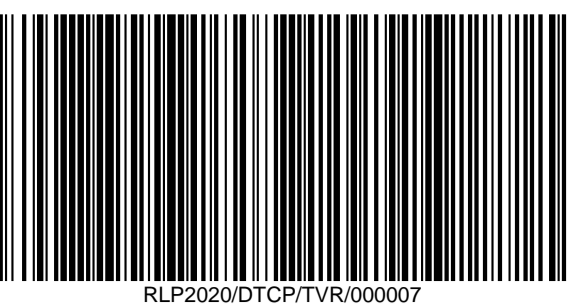

RLP No  
ULB  
DISTRICT

: RLP2020/DTCP/TVR/000007  
: TIRUVURU NAGAR PANCHAYAT  
: KRISHNA

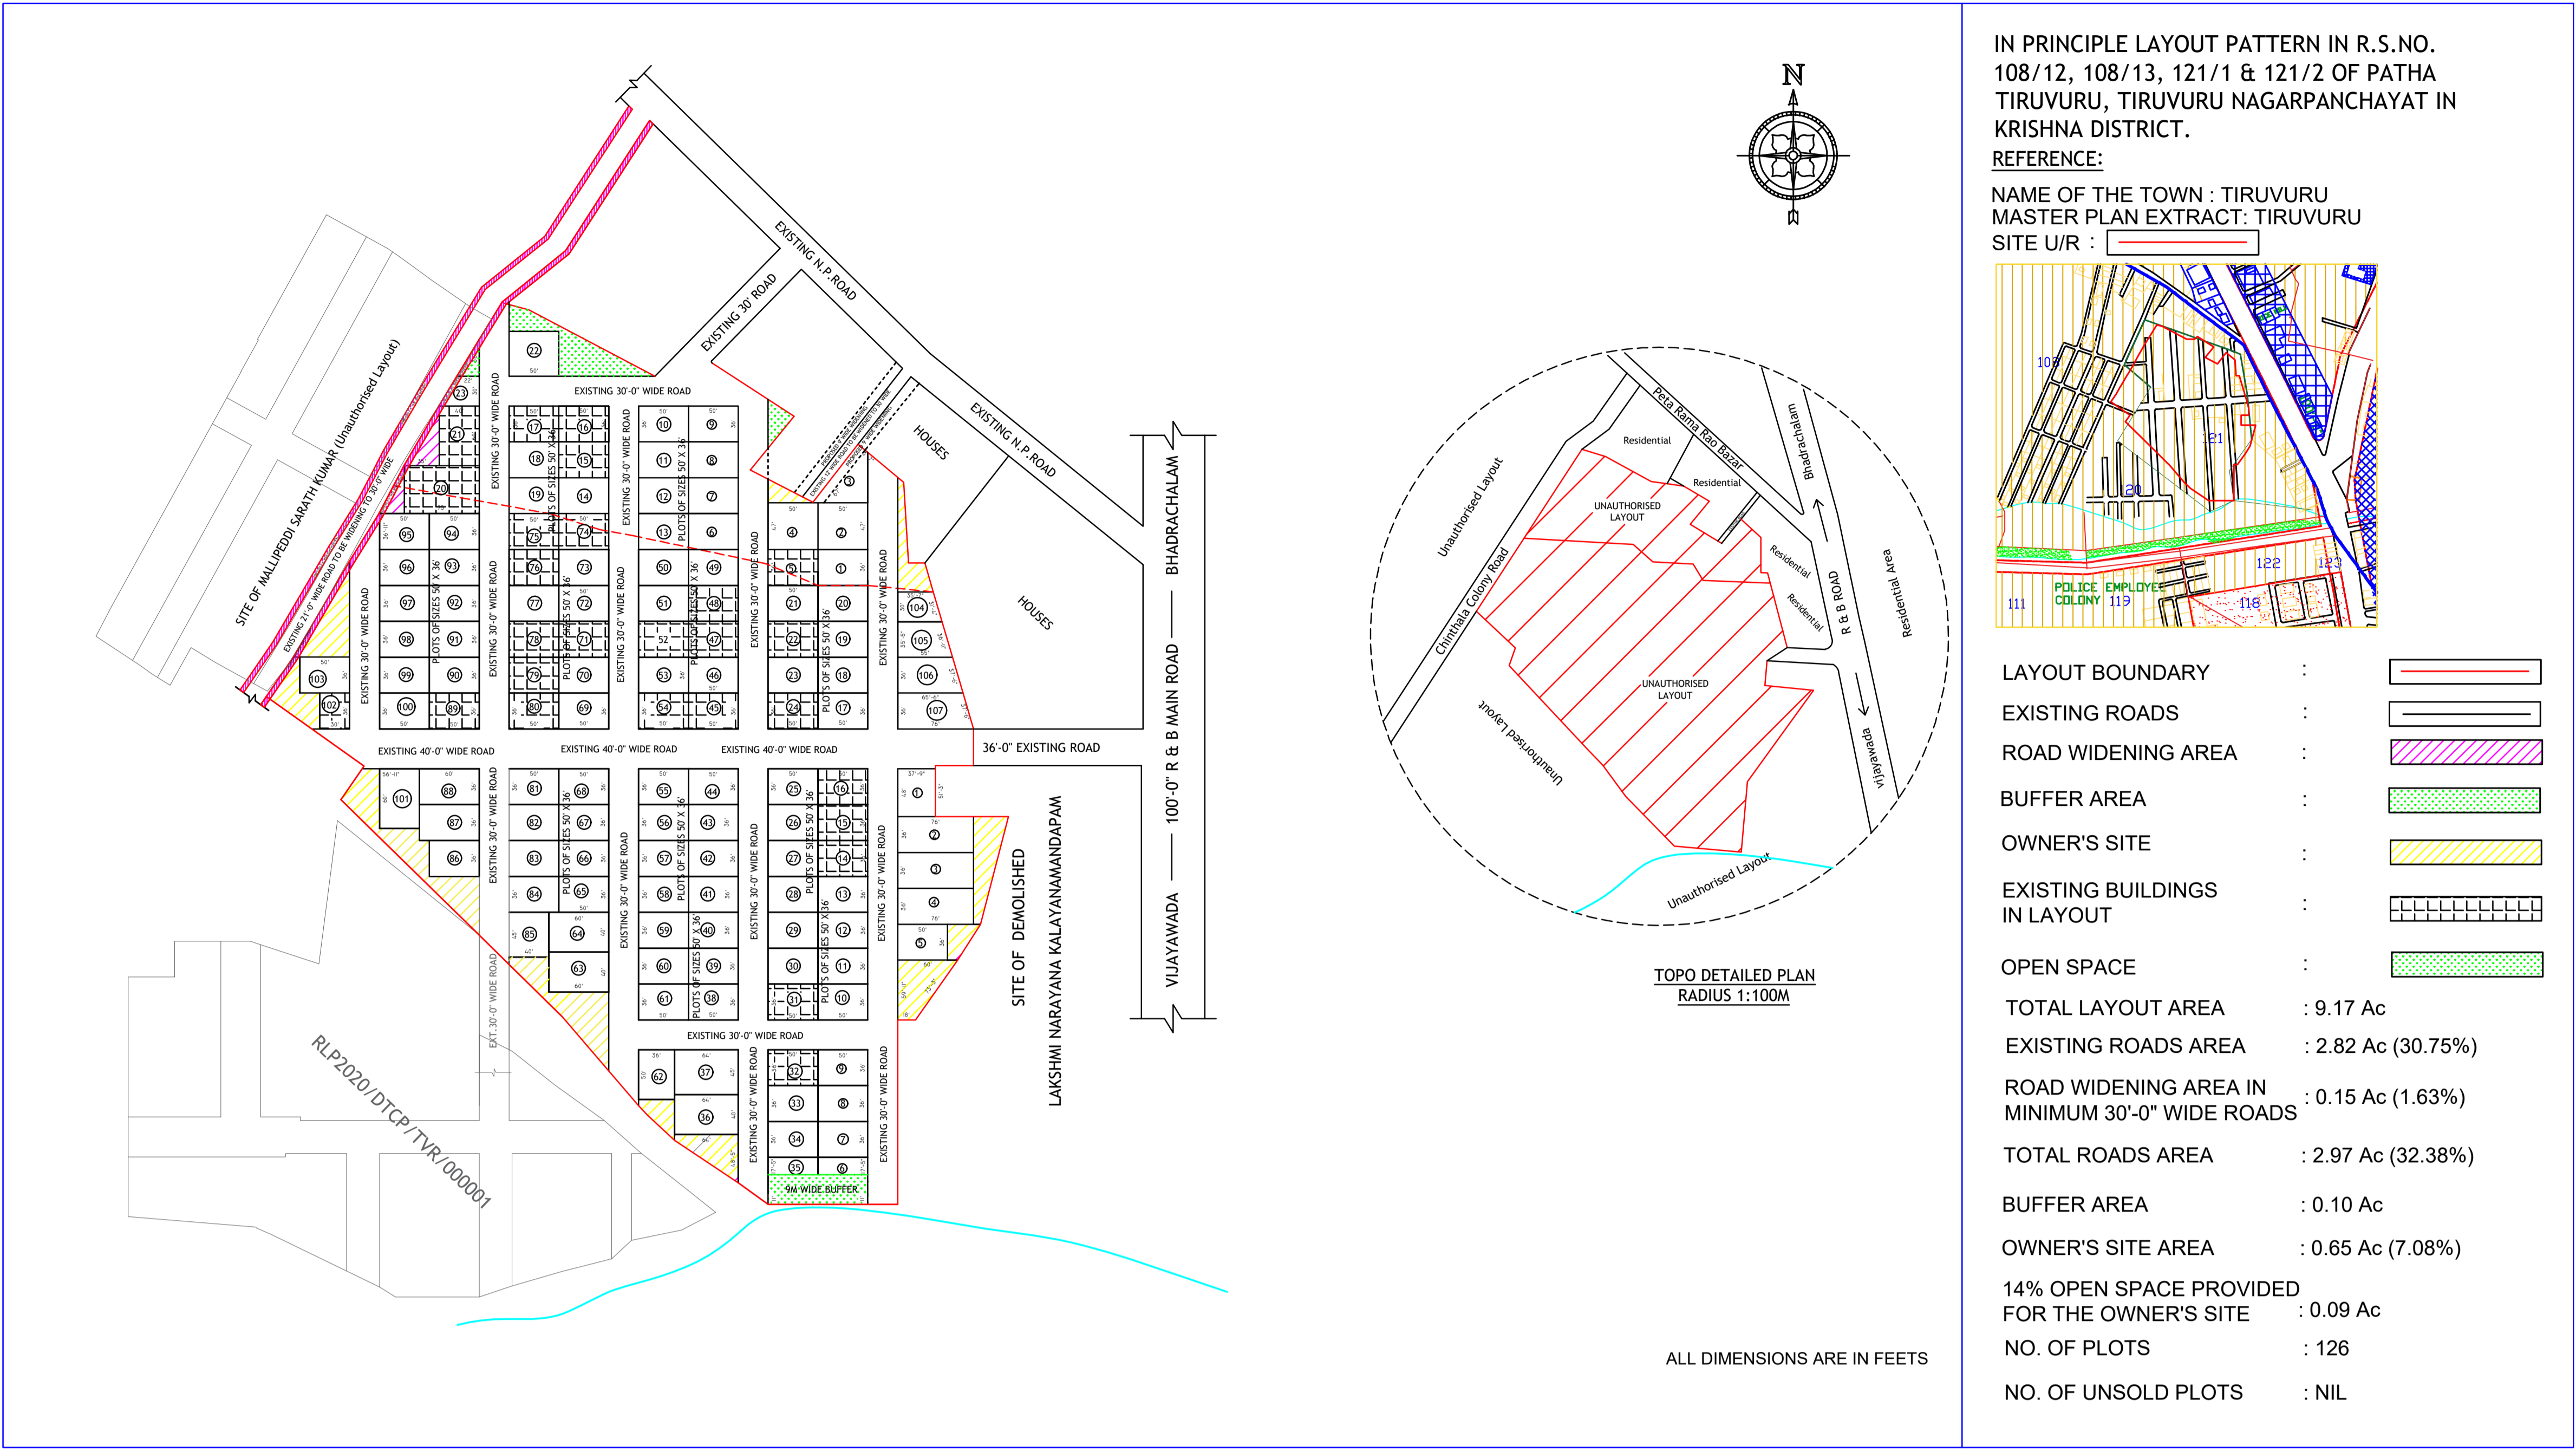

- NOTE :-**
- 1.In principle layout pattern is approved as per Rule 8 of G.O.Ms.No.10 MA&UD Dept, Dt:10-01-2020.
  - 2.Only those unapproved layouts and sub-division of plots with registered sale deed/title deed as a plot prior to 31.08.2019 shall be considered for Regularisation.
  - 3.This "In principle approved layout" only to the extent of Road patterns, width of roads and Open spaces. In case any discrepancies in between layout and title deeds, the measurements and areas shown in the title deed shall prevail.
  - 4.Regularisation of unapproved layout framework will not automatically Regularise the individual plot in the layout. The individual plot owner/promoter (in the case of unsold plots) shall apply for Regularisation of his/her plot/plots separately under LRS 2020.
  - 5.After approval of IN Principle layout pattern, if the sanctioning authority noticed that the layout owner/Developer having unsold plots, 14% of unsold area (as on 31.08.2019) towards Open space in the layout shall be handover to local body through registered gift deed at appropriate location as suggested by the ULB/DA. In such case, revised In Principle layout pattern plan shall be obtained from Competent Authority.
  - 6.The plots are shown in the layout as per the information available, necessary correction may be made in future by the competent authority if applied with Documentary evidence.
  - 7.The alignment of water bodies shall not be disturbed and shall maintain as per the revenue and Irrigation records. If any plot is affected in water course/buffer zone the Regularisation shall become invalid.

*Ragunathan*

28-09-2020 10:46:59 PM  
SIGNATURE OF THE COMPETENT AUTHORITY  
Director Of Town And Country Planning  
Govt. of andhra pradesh  
Mangalagiri

SIGNATURE OF THE SANCTIONING AUTHORITY  
COMMISSIONER  
TIRUVURU NAGAR PANCHAYAT